




BANGALORE ELECTRICITY SUPPLY COMPANY LIMITED

(Wholly owned by Government of Karnataka Undertaking)

Single Line Diagram of Rooftop Facility for Net Metering Interconnection (LT consumers)

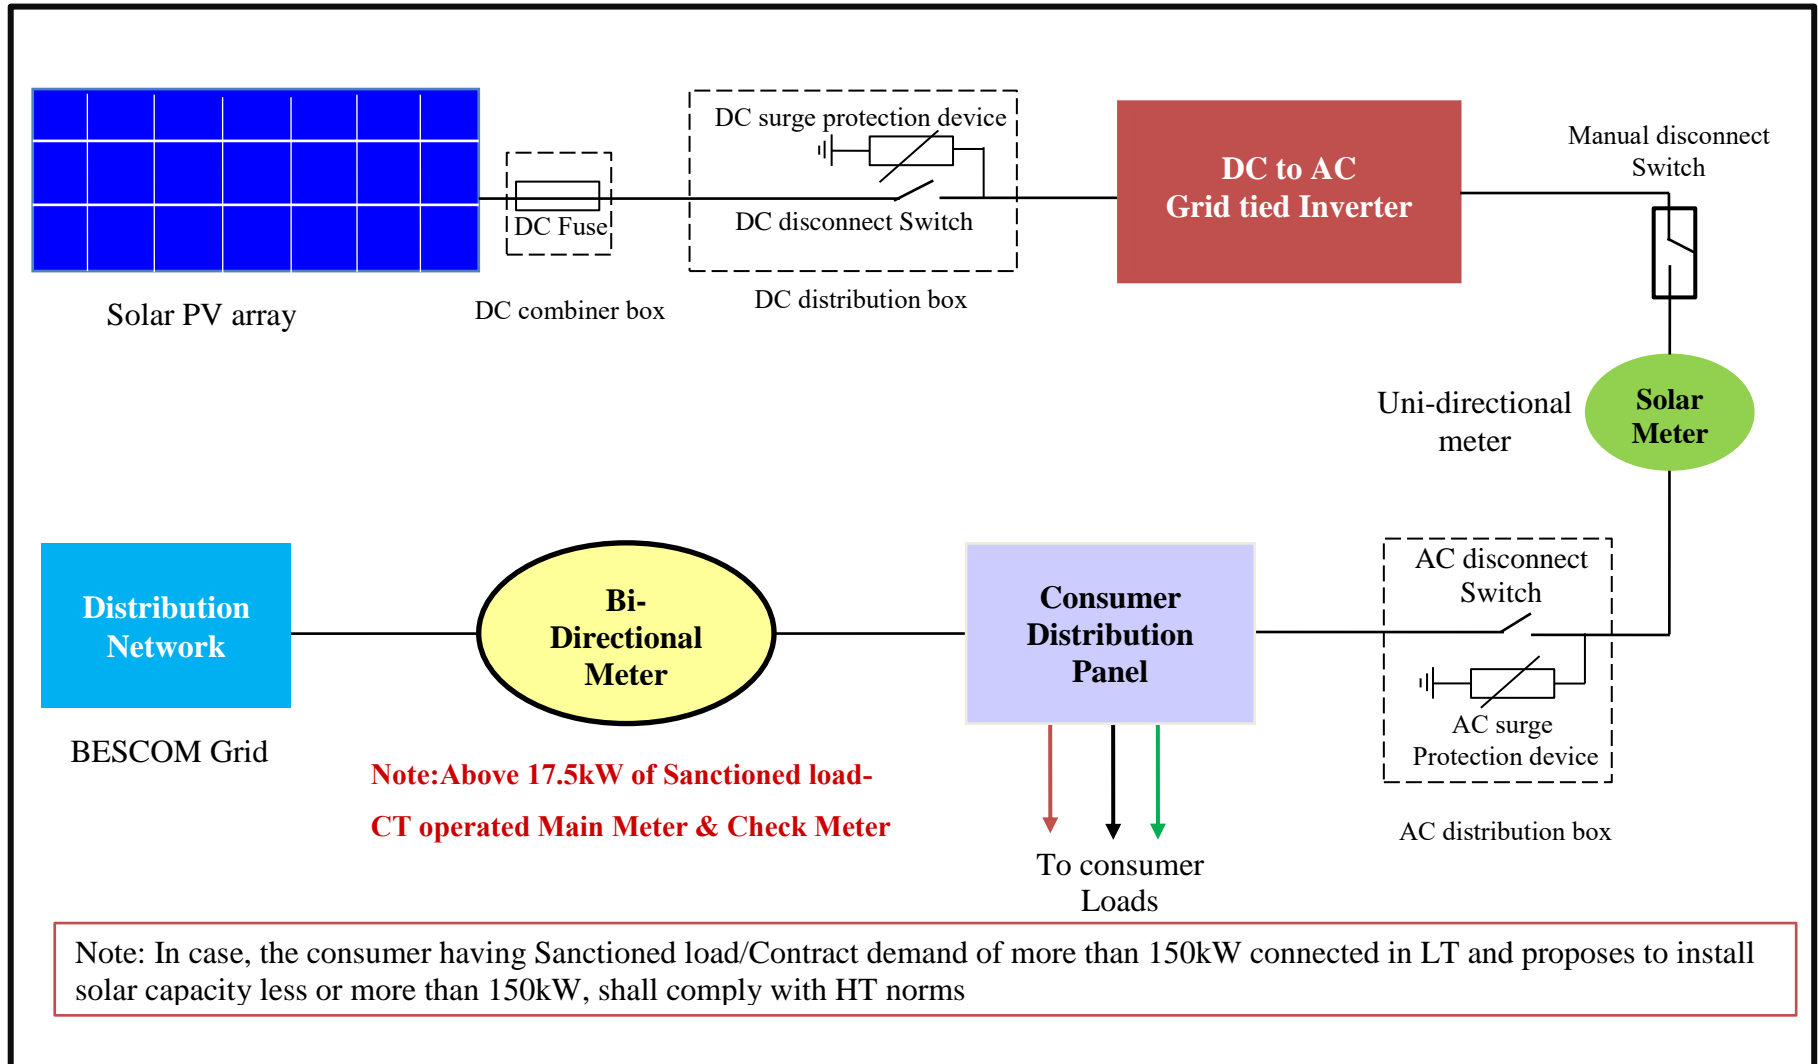



BANGALORE ELECTRICITY SUPPLY COMPANY LIMITED

(Wholly owned by Government of Karnataka Undertaking)

Single Line Diagram of Rooftop Facility for Net Metering Interconnection (HT consumers)

